


| LEGEND | | |
|-----------------|-----------------|--|
| EXISTING | FUTURE/ULTIMATE | DESCRIPTION |
| [Solid Yellow] | [Solid Yellow] | AIRFIELD DEVELOPMENT (ASPH/ALT) |
| [Solid Blue] | [Solid Blue] | STRUCTURE/FACILITIES (BUILDING) |
| [Dashed Yellow] | [Dashed Yellow] | AIRPORT PROPERTY LINE (APL) |
| [Dashed Blue] | [Dashed Blue] | RUNWAY SAFETY AREA (RSA) |
| [Dashed Green] | [Dashed Green] | TAXIWAY SAFETY AREA (TSA) |
| [Dashed Red] | [Dashed Red] | RUNWAY OBJECT FREE AREA (ROFA) |
| [Dashed Purple] | [Dashed Purple] | TAXIWAY/TAXILANE OBJECT FREE AREA (TOFA) |
| [Red Hatched] | [Red Hatched] | TO BE REMOVED |
| [Black Line] | [Black Line] | ROADS |
| [Blue Line] | [Blue Line] | DRAINAGE FEATURE |
| [Green Arrow] | [Green Arrow] | DRAINAGE FLOW DIRECTION |

(E) EXISTING, (F) FUTURE


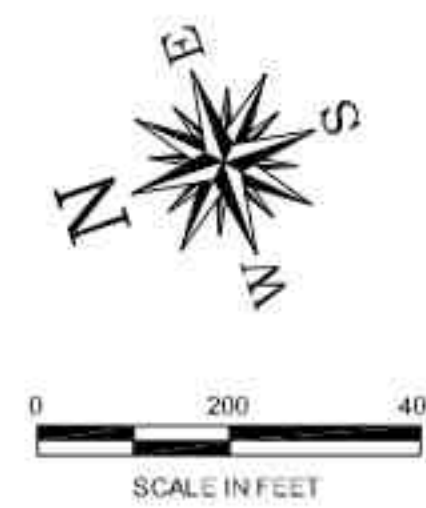


HURRICANE MUNICIPAL AIRPORT
 HURRICANE, UTAH
 GENERAL DICK STOUT FIELD
 AIP No.
 AIRPORT LAYOUT PLANS

| No. | Project No. | Date | Revision / Description | File | Drawn | Checked | Approved |
|-----|-------------|----------|------------------------|---------|-------|---------|----------|
| 0 | 006942 | 09/24/09 | TERMINAL AREA DRAWINGS | 5942500 | LKB | JLW | JCP |

TERMINAL
 AREAS
 OVERALL

Sheet: of:

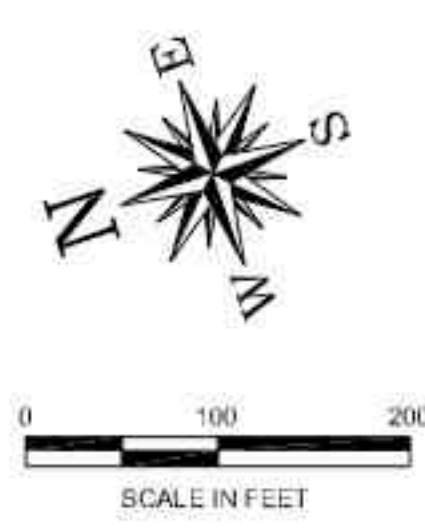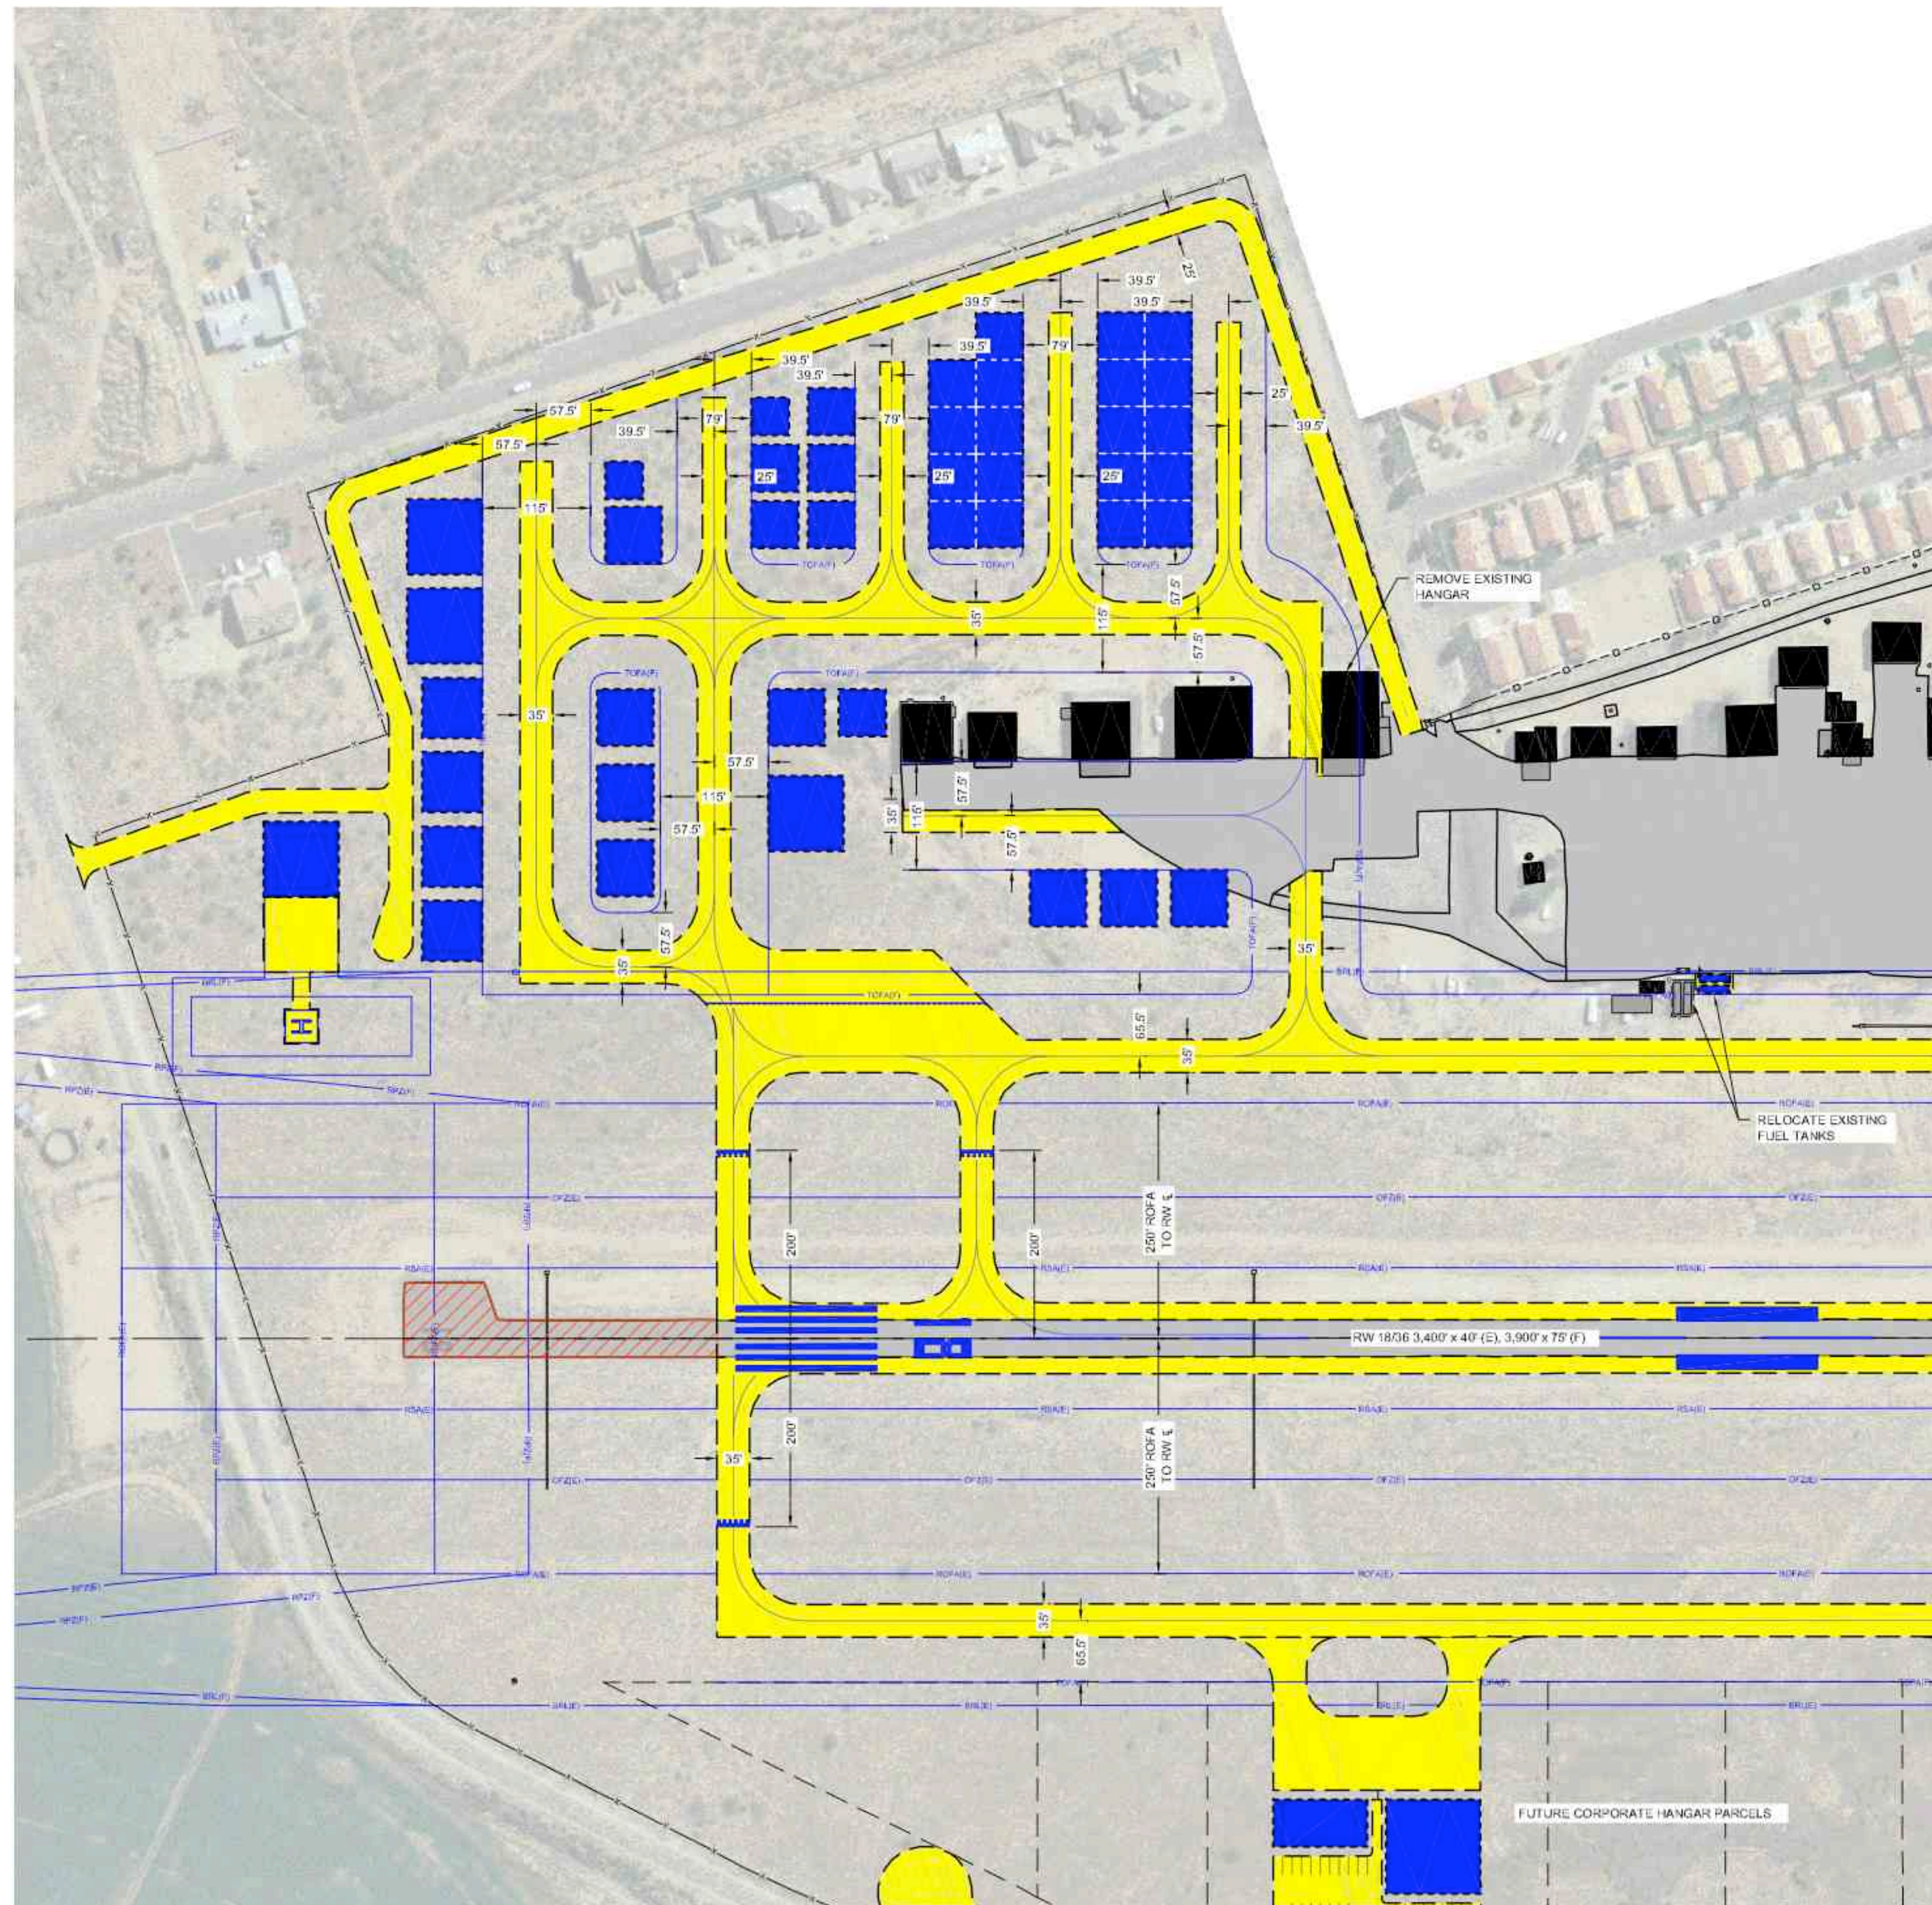



| LEGEND | | |
|-----------------|-----------------|--|
| EXISTING | FUTURE/ULTIMATE | DESCRIPTION |
| [Solid Yellow] | [Dashed Yellow] | AIRFIELD DEVELOPMENT (ASPHALT) |
| [Solid Blue] | [Dashed Blue] | STRUCTURE/FACILITIES (BUILDING) |
| [Solid Black] | [Dashed Black] | AIRPORT PROPERTY LINE (APL) |
| [Dashed Green] | [Dashed Green] | RUNWAY SAFETY AREA (RSA) |
| [Dashed Red] | [Dashed Red] | TAXIWAY SAFETY AREA (TSA) |
| [Dashed Blue] | [Dashed Blue] | RUNWAY OBJECT FREE AREA (ROFA) |
| [Dashed Yellow] | [Dashed Yellow] | TAXIWAY/TAXILANE OBJECT FREE AREA (TOFA) |
| [Red Hatched] | [Red Hatched] | TO BE REMOVED |
| [Dashed Grey] | [Dashed Grey] | ROADS |

(E) EXISTING, (F) FUTURE

HURRICANE MUNICIPAL AIRPORT
HURRICANE, UTAH
GENERAL DICK STOUT FIELD
AIP No.
AIRPORT LAYOUT PLANS

| No. | Project No. | Date | Revision / Description | File | Drawn | Checked | Approved |
|-----|-------------|----------|------------------------|---------|-------|---------|----------|
| 0 | 005942 | 09/24/09 | TERMINAL AREA DRAWINGS | 5942500 | LKB | JLW | J2P |

TERMINAL
AREA 1
ALTERNATIVE 2

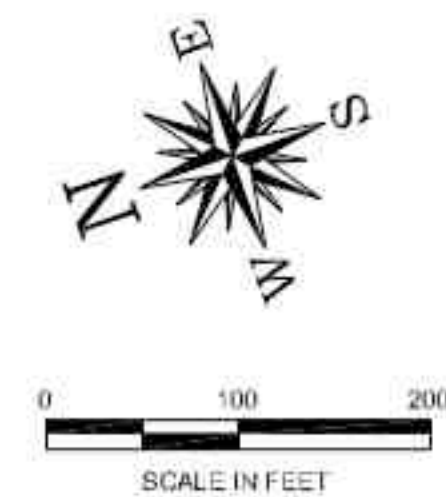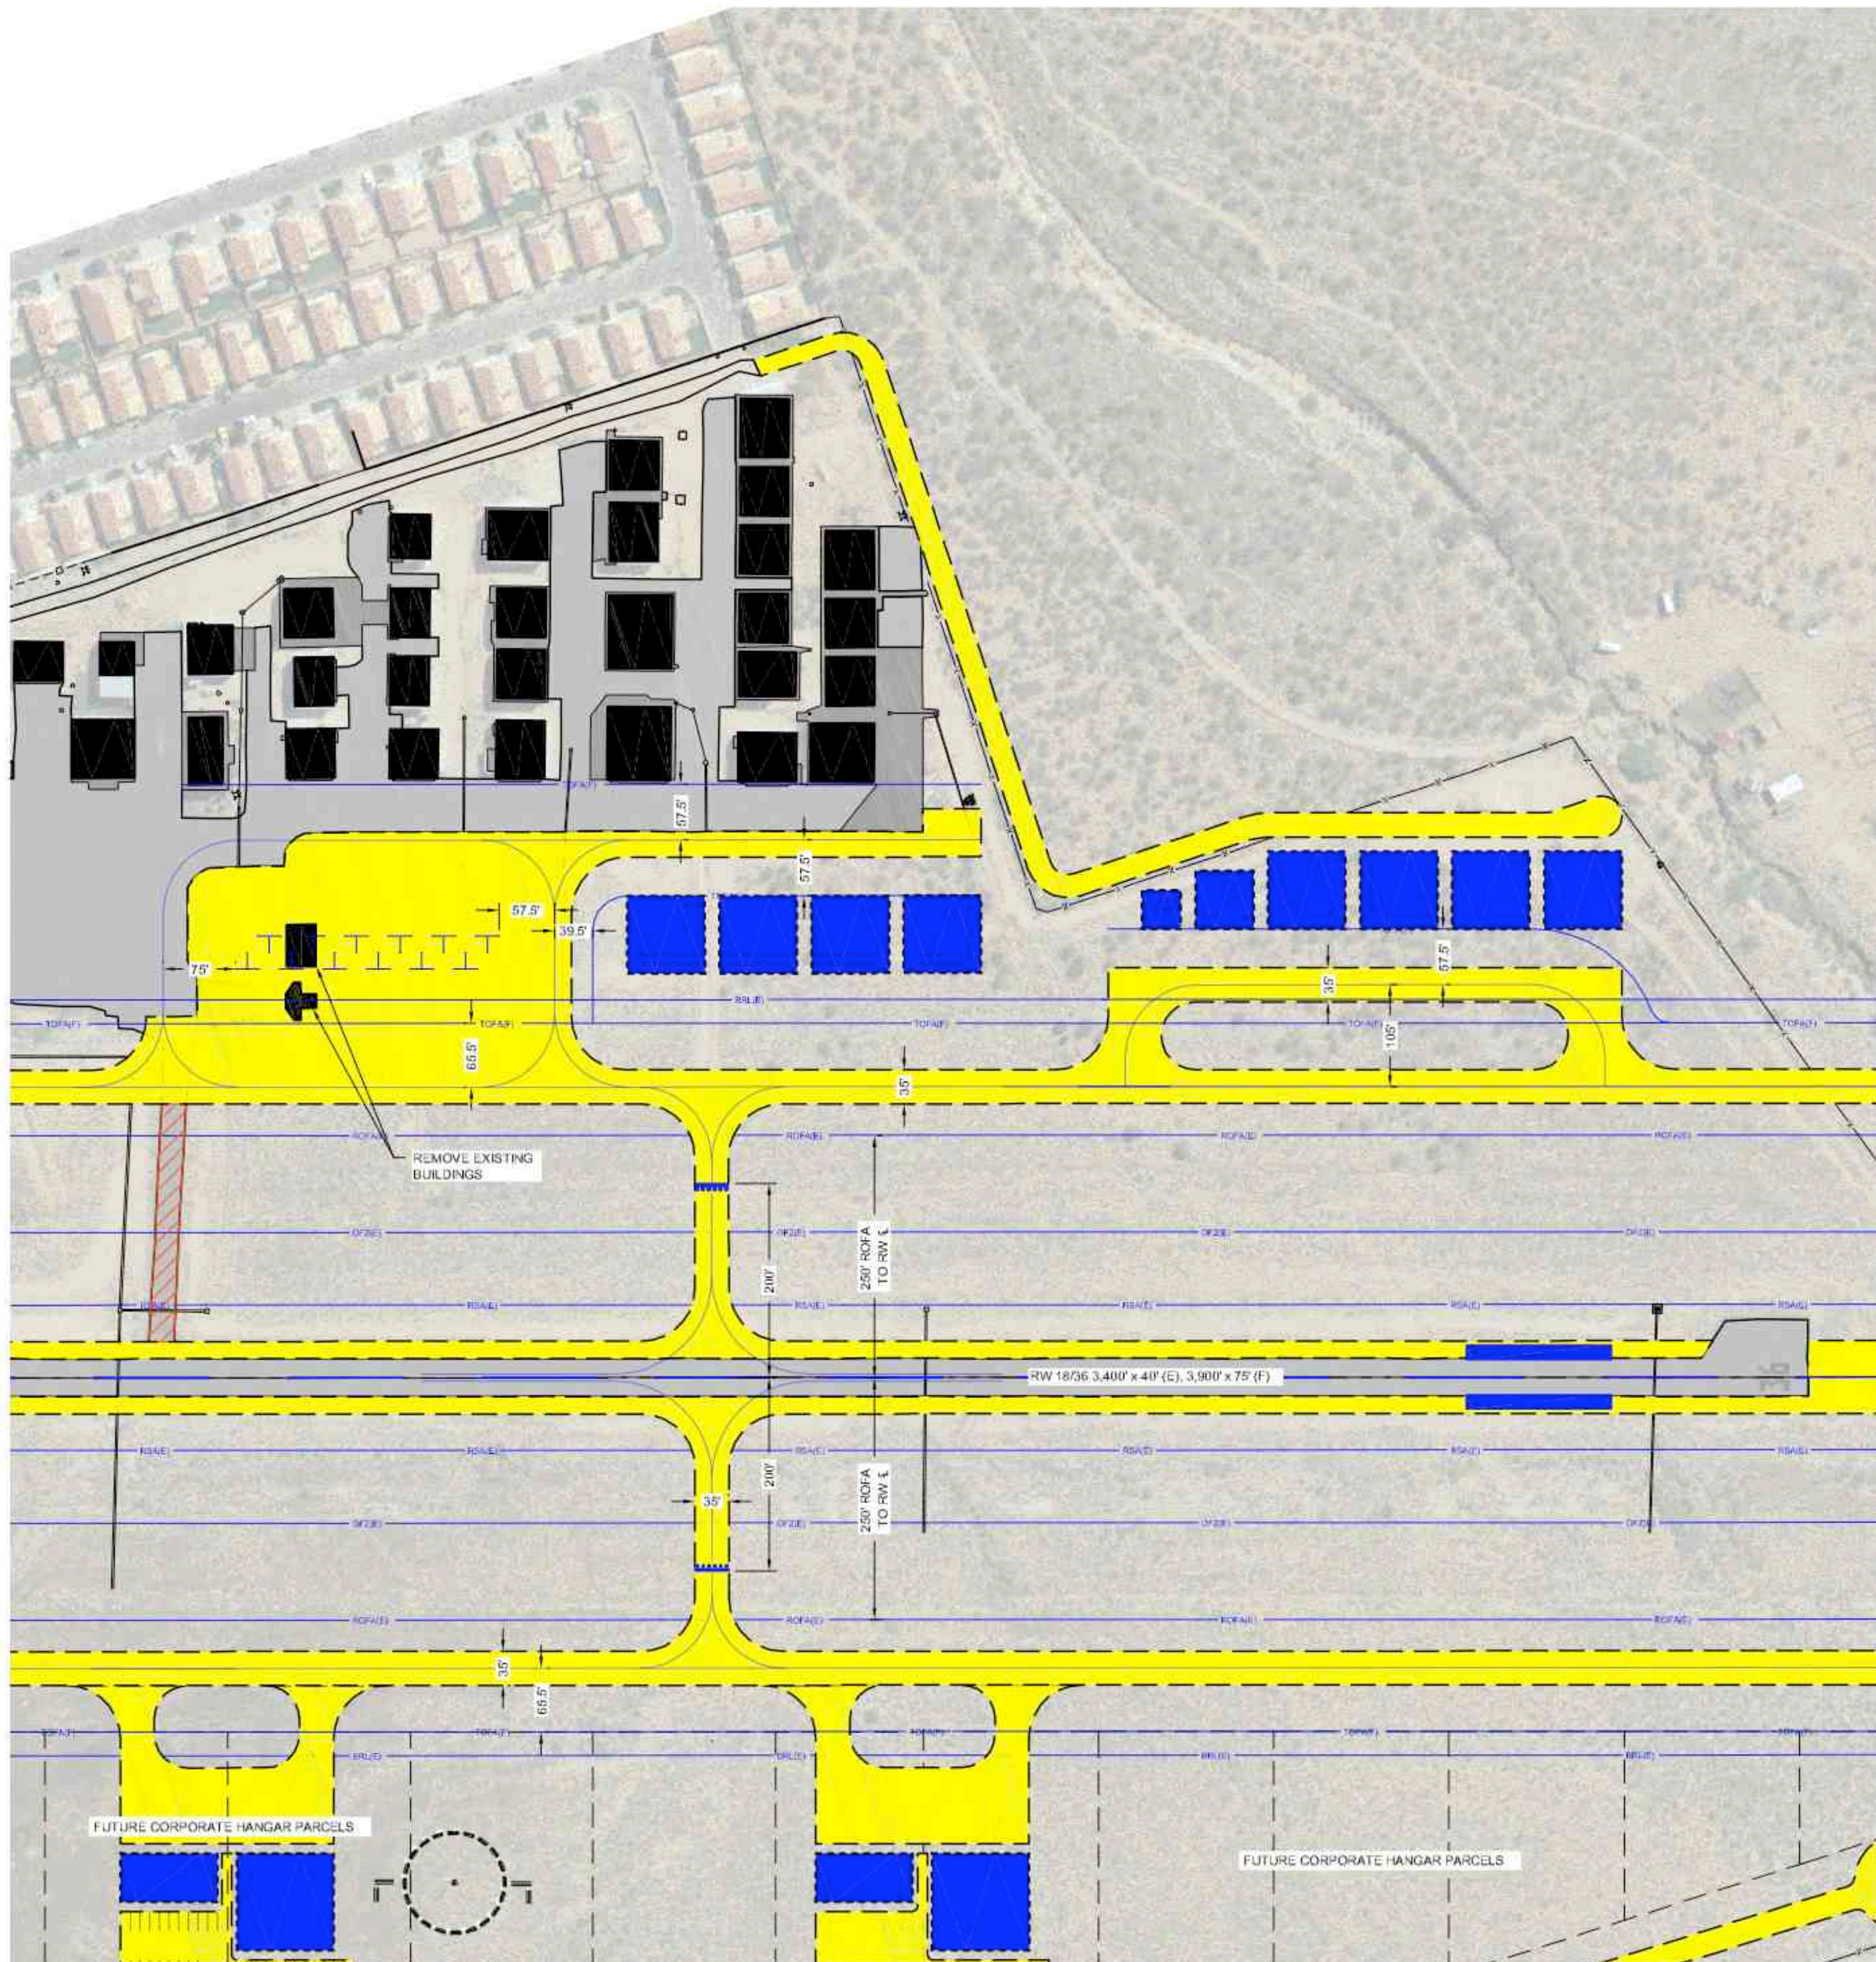

| LEGEND | | |
|---------------------|---------------------|---|
| EXISTING | FUTURE/ULTIMATE | DESCRIPTION |
| [Yellow fill] | [Yellow fill] | AIRFIELD DEVELOPMENT (ASPHALT) |
| [Blue fill] | [Blue fill] | STRUCTURE/FACILITIES (BUILDING) |
| [Dashed line] | [Dashed line] | AIRPORT PROPERTY LINE (APL) |
| [Green dashed line] | [Green dashed line] | RUNWAY SAFETY AREA (RSA) |
| [Blue dashed line] | [Blue dashed line] | TAXIWAY SAFETY AREA (TSA) |
| [Blue dashed line] | [Blue dashed line] | RUNWAY OBJECT FREE AREA (ROFA) |
| [Blue dashed line] | [Blue dashed line] | TAXIWAY/TAXIWAY OBJECT FREE AREA (TOFA) |
| [Red hatched] | [Red hatched] | TO BE REMOVED |
| [Black line] | [Black line] | ROADS |


(E) EXISTING, (F) FUTURE

HURRICANE MUNICIPAL AIRPORT
HURRICANE, UTAH
GENERAL DICK STOUT FIELD
AIP No.
AIRPORT LAYOUT PLANS

| No. | Project No. | Date | Revision / Description | File | Drawn | Checked | Appr'd |
|-----|-------------|----------|------------------------|---------|-------|---------|--------|
| 0 | 066942 | 09/24/09 | TERMINAL AREA DRAWINGS | 6942000 | UKB | JLW | JEP |


THE PRESENCE OF THIS DOCUMENT AND DRAWINGS IN ANY MANNER, THROUGH THE AIRPORT, REPRESENTS THE PROPERTY OF ARMSTRONG CONSULTANTS, INC. THE CONTENTS OF THIS DOCUMENT ARE THE PROPERTY OF ARMSTRONG CONSULTANTS, INC. AND ARE NOT TO BE REPRODUCED OR TRANSMITTED IN ANY FORM OR BY ANY MEANS, ELECTRONIC OR MECHANICAL, INCLUDING PHOTOCOPYING, RECORDING, OR BY ANY INFORMATION STORAGE AND RETRIEVAL SYSTEM, WITHOUT THE WRITTEN PERMISSION OF ARMSTRONG CONSULTANTS, INC.

TERMINAL
AREA 2
ALTERNATIVE 3

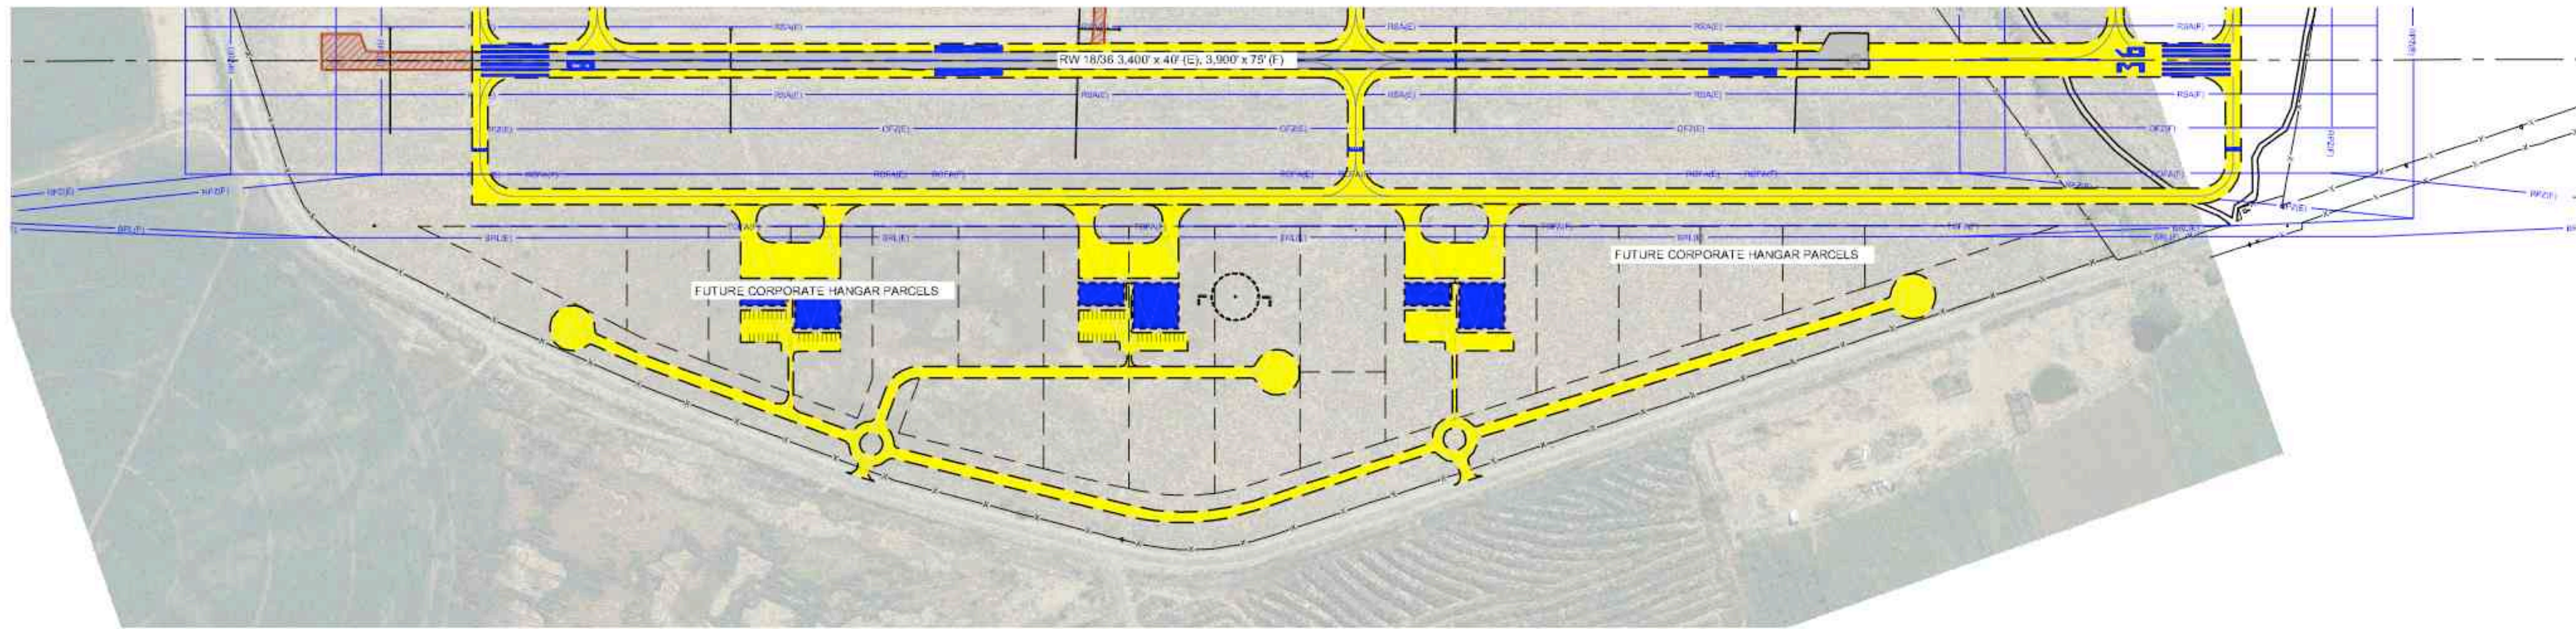

| LEGEND | | |
|------------------|------------------|--|
| EXISTING | FUTURE/ULTIMATE | DESCRIPTION |
| [Solid Yellow] | [Solid Yellow] | AIRFIELD DEVELOPMENT (ASPHALT) |
| [Solid Blue] | [Solid Blue] | STRUCTURE/FACILITIES (BUILDING) |
| [Dashed Yellow] | [Dashed Yellow] | AIRPORT PROPERTY LINE (APL) |
| [Dashed Blue] | [Dashed Blue] | RUNWAY SAFETY AREA (RSA) |
| [Dashed Green] | [Dashed Green] | TAXIWAY SAFETY AREA (TSA) |
| [Dashed Red] | [Dashed Red] | RUNWAY OBJECT FREE AREA (ROFA) |
| [Dashed Purple] | [Dashed Purple] | TAXIWAY/TAXILAND OBJECT FREE AREA (TOFA) |
| [Hatched Yellow] | [Hatched Yellow] | TO BE REMOVED |
| [Solid Black] | [Solid Black] | ROADS |

(E) EXISTING, (F) FUTURE

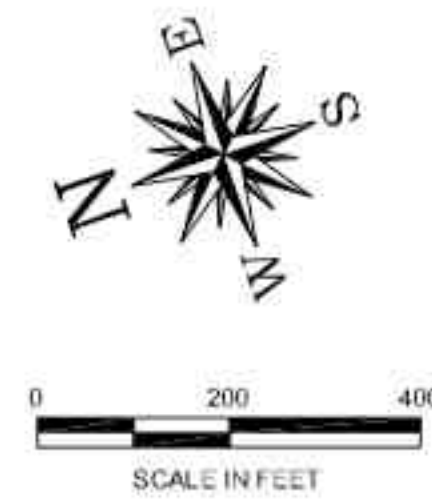

HURRICANE MUNICIPAL AIRPORT
 HURRICANE, UTAH
 GENERAL DICK STOUT FIELD
 AIP No.
 AIRPORT LAYOUT PLANS

| No. | Project No. | Date | Revision / Description | File | Drawn | Checked | Approved |
|-----|-------------|----------|------------------------|---------|-------|---------|----------|
| 0 | 005942 | 09/24/09 | TERMINAL AREA DRAWINGS | 5942500 | LKB | JLW | JCP |

TERMINAL
 AREA NO. 3
 ALTERNATIVE 1

Sheet: of: